


CONTINUED ON 13-0187-15

RL 20.200

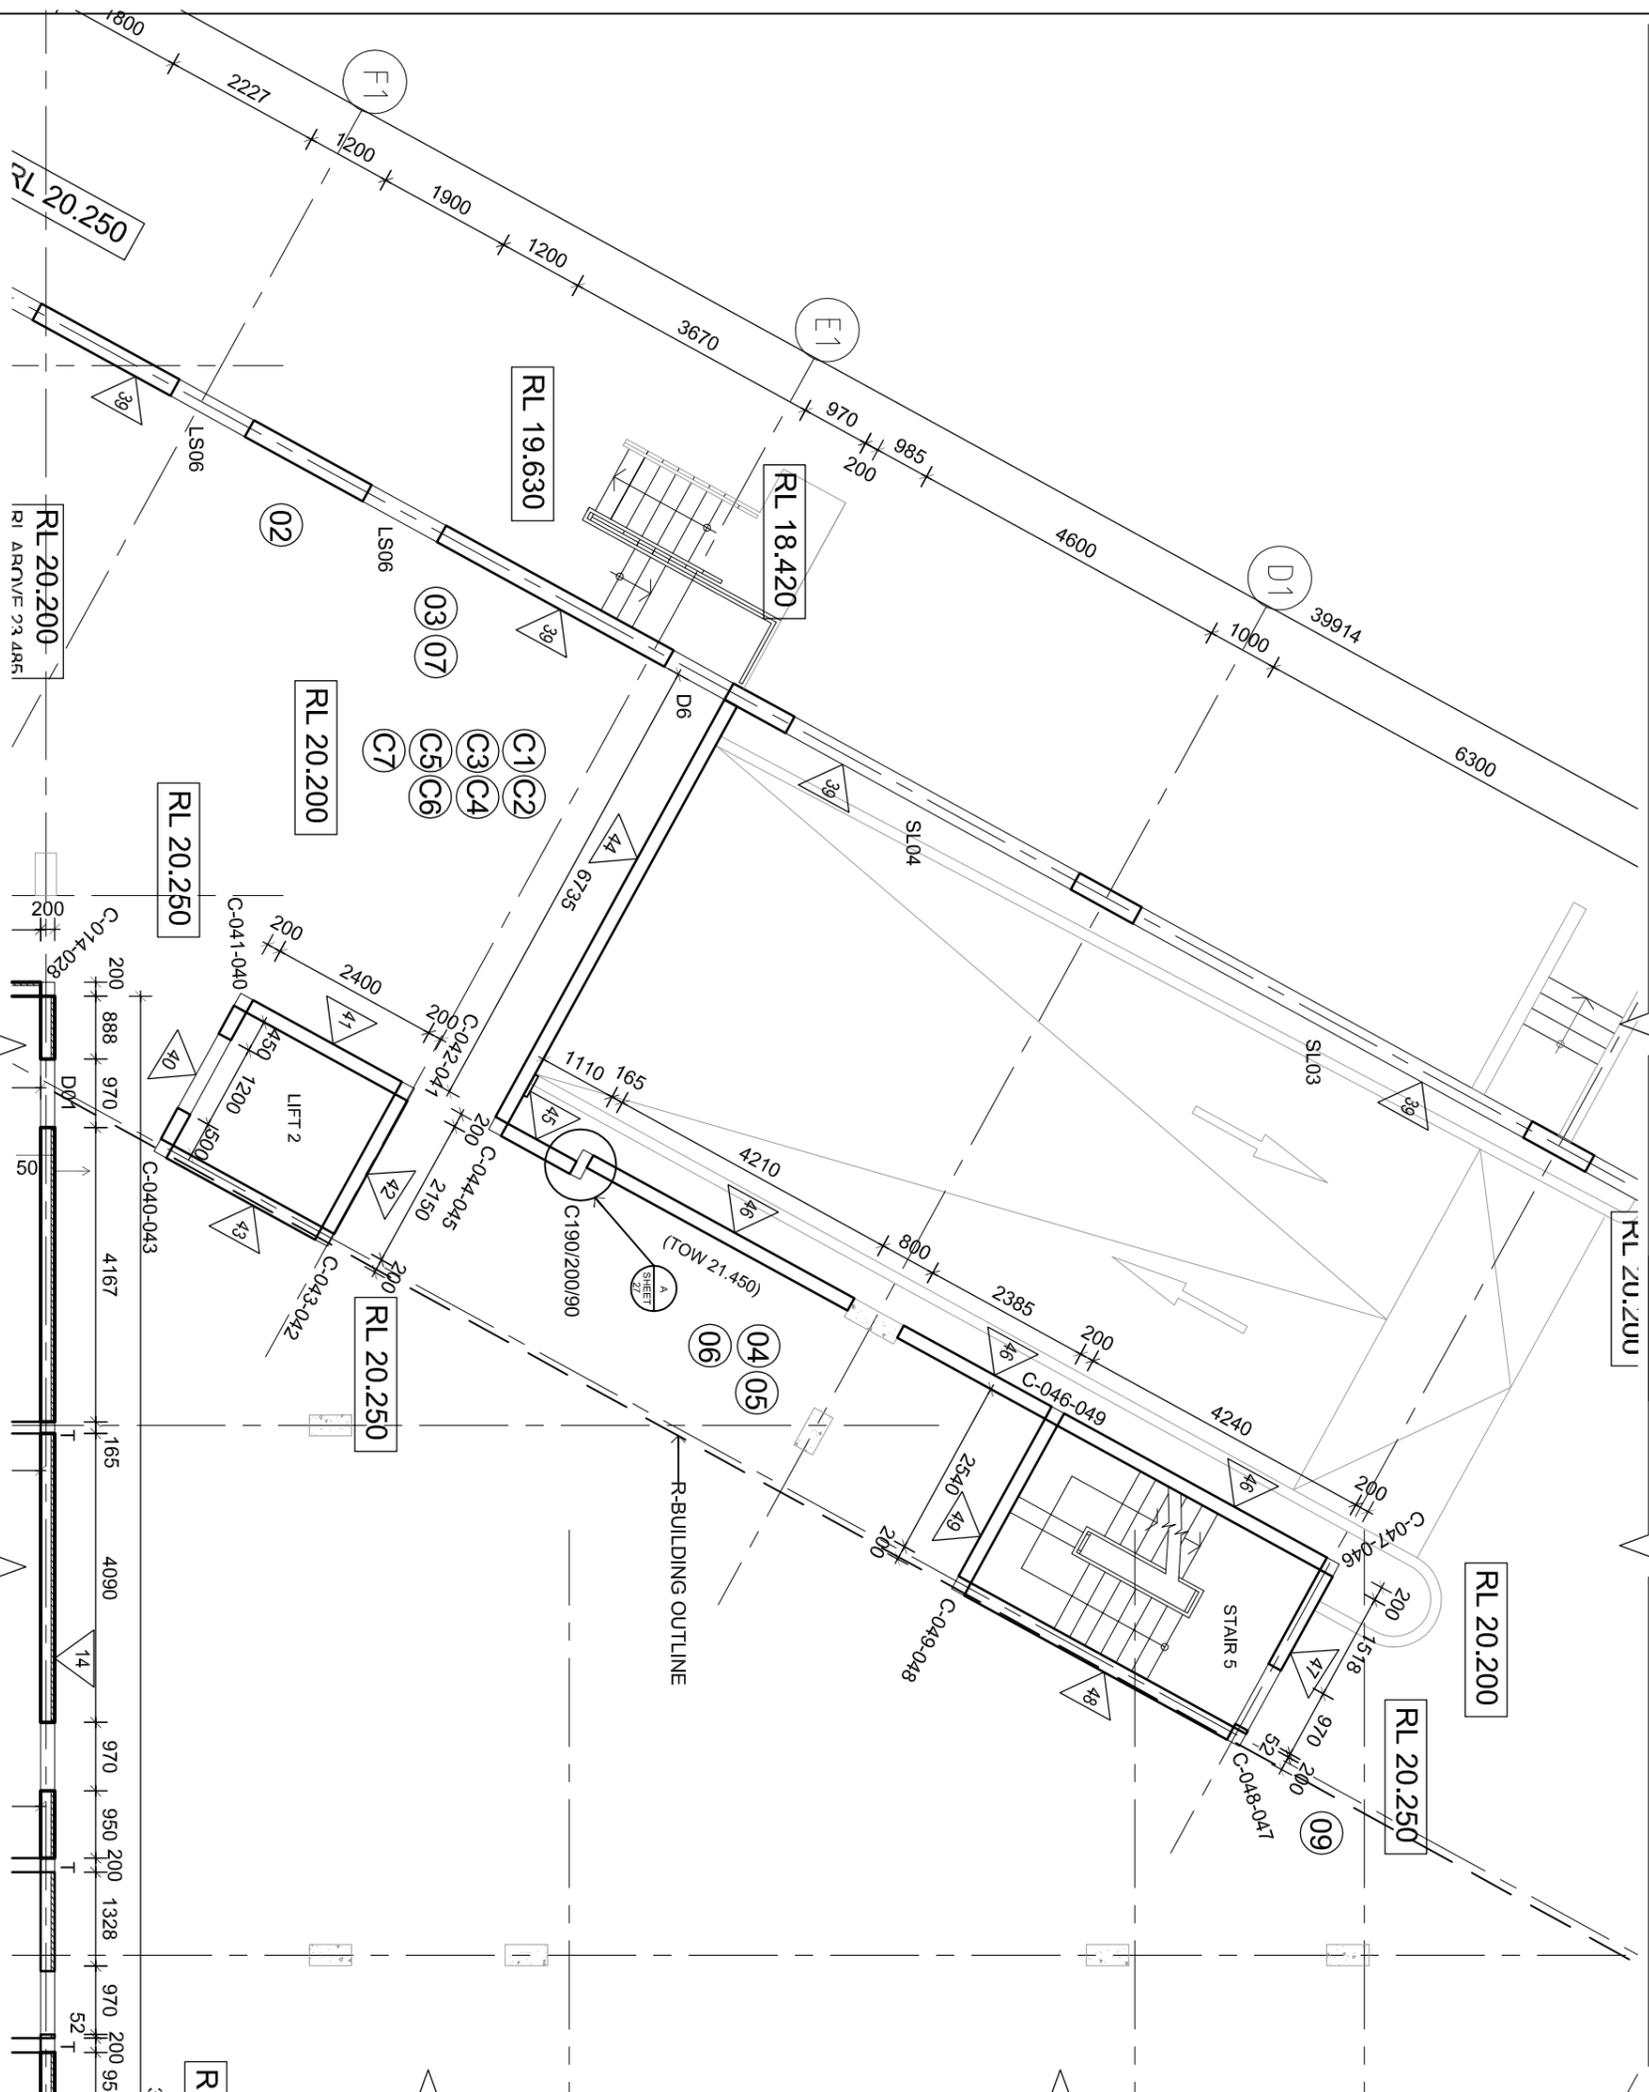


PRESS No ↓ PACK No ↓ LEVEL No

P1 Pack 2 L1 PANEL IDENTIFICATION LABEL ATTACHED TO EVERY PANEL
 Panel: 1.01

PANEL No

13 - INDICATES WALL NUMBER
 01 - INDICATES PACK NO.

DELIVERY 1
DELIVERY 2
DELIVERY 3
DELIVERY 4

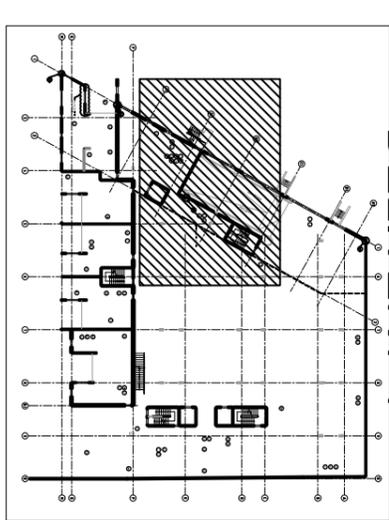

CONTINUED ON 13-0187-17

ISSUED FOR MANUFACTURE / CONSTRUCTION

CONTINUED ON 13-0187-19/20



GROUND FLOOR PLAN

NOTES M = CONTROL JOINT C = CORNER T = MAIN TEE S = STEM TEE X = SAW TEE A = WAVE TEE O = OPENING WITHOUT FC CLOSER F = OPENING WITH FC CLOSER J = JOINER STUD R = STRUCTURAL LEVEL	ISSUE DATE	SUBJECT	AMENDMENTS	INITIAL	DATE	DRAWN	CHECKED	SCALE	DRAWING TITLE	DRAWING NO.	ISSUE
								Do Not Scale	PLAN VIEW WALL PANELS		