




BRAKEOUT PART LAYOUT OF WALL CUTOUT

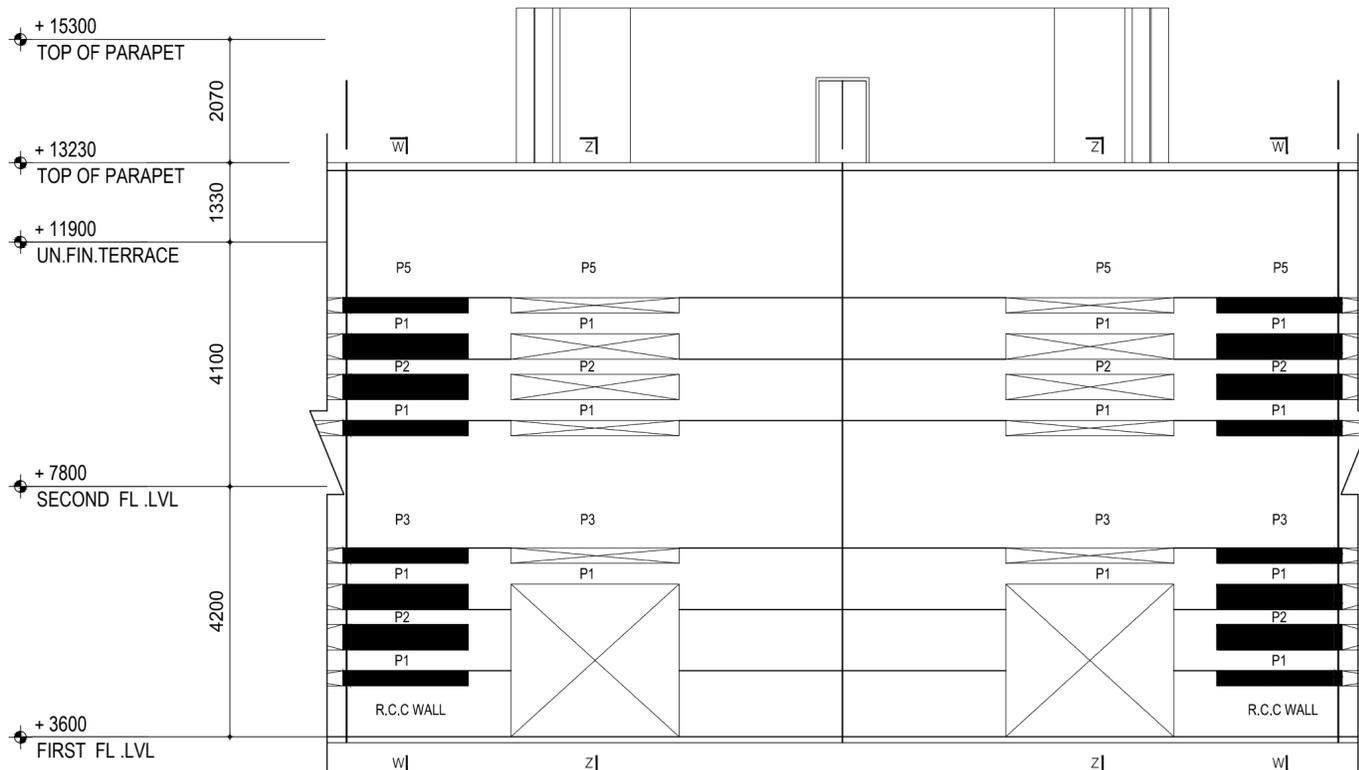


BRAKEOUT PART ELEVATION-1

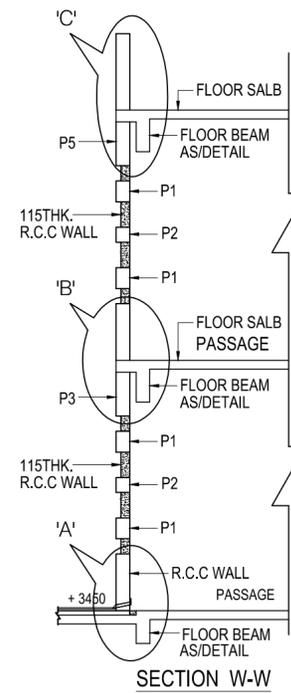

SECTION W-W

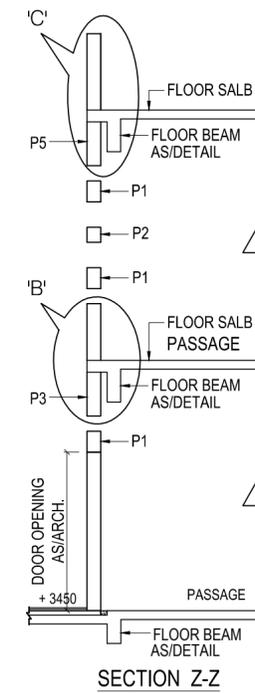


SECTION Z-Z

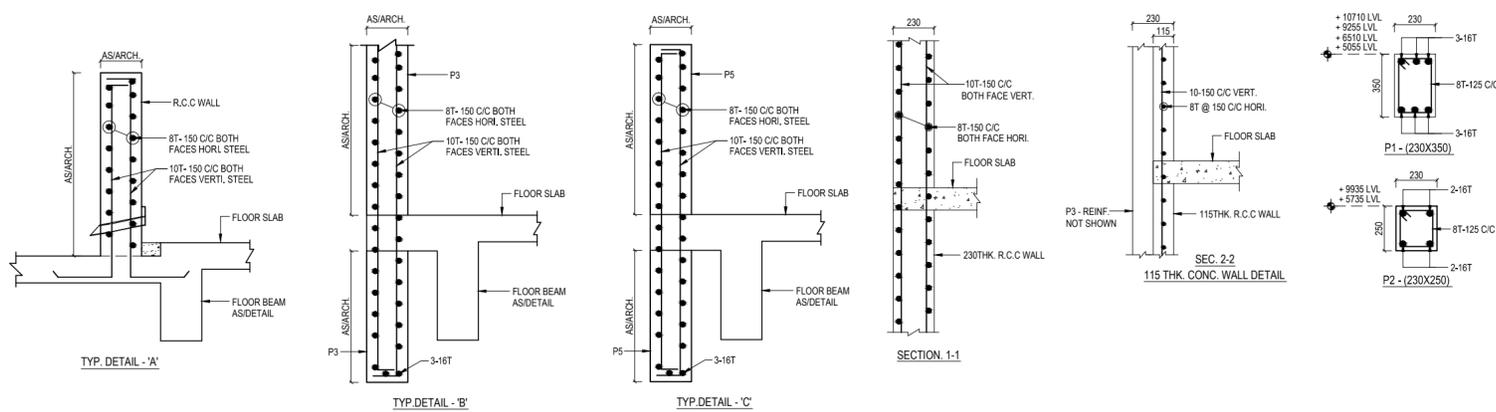

NOTE :- LEVEL & DIMENSION TO BE CHECKED WITH ARCH. DRAWING.

THIS DRAWING IS THE PROPERTY OF "SILICON" STRUCTURALS AND SHOULD NOT BE USED FULLY OR PARTLY FOR ANY OTHER PURPOSE OTHER THAN THAT ISSUED FOR WITHOUT THE PRIOR PERMISSION. ALL DIMENSIONS ARE TO BE READ AND NOT TO BE MEASURED. ALL DIMENSIONS ARE IN MILLIMETERS. PLEASE REFER CORRESPONDING STRUCTURAL/OTHER SERVICES DRAWINGS ALONG WITH THIS DRAWING. ANY AMBIGUITY FOUND SHOULD BE BROUGHT TO ARCHITECT'S NOTICE IMMEDIATELY.

1	05-01-2010	FOR EXECUTION	06
NO	DATE	PRINTS ISSUED	DISTRIBUTION
DISTRIBUTION OF COPY			
REVISIONS			
NO	DATE	REMARKS	BY

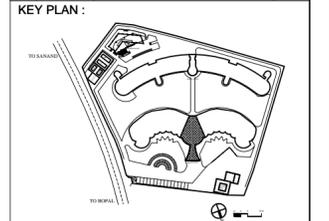

LEGEND :
 BRICK WALL
 R.C.C. COLUMN
 R.C.C. RETAINING WALL

GENERAL NOTES :-
 * ALL DIMENSIONS ARE IN MM. & TO BE VERIFIED WITH ARCH. DWG.
 * APPROVED MIX CONCRETE DESIGN OF GRADE M25 SHOULD BE USED UNLESS SPECIFIED.
 * #15 REINFORCEMENT (TMT BARS) SHOULD CONFIRM IS:1786-2000.
 * CLEAR COVER TO REINFORCEMENT SHALL BE 25mm IN BEAM & WALL, 20mm IN SLABS, 40mm IN COLUMN 50mm IN FOOTING
 * ANY DISCREPANCY IN DRAWING SHALL BE BROUGHT TO THE NOTICE OF DESIGN ENGINEER.
 * DRAWING TO BE READ WITH ARCH.SUPPORT DRG.
 * STRUCTURE IS DESIGNED FOR GROUND+TWO FLOORS ONLY WITH FUTURE PROVISION OF ONE FLOOR
 * THE BLDING IS DESIGNED FOR ZONE-III AS PER IS:456-2000, IS:1893-2002

ISSUED FOR:
 SCALE:
 -1 0 1 3 M

CLIENT:
 CADILA HEALTHCARE LTD.
 AHMEDABAD.

PROJECT:
 ZYDUS CENTRE FOR EXCELLENCE, AHMEDABAD

PROJECT NO: 104-09
 DWG. NO.: INS. ST - 32

DWG. TITLE :
 PHASE - I, INSTITUTE BLOCK BRAKEOUT PART PLAN & DETAIL OF WALL CUTOUT @ FIRST & SECOND FLOOR.

SCALE : 1:75
 DATE : 05-01-2010
 DEALT :
 PATH : -

ARCHITECT:
 SNEHAL SHAH
 1/B, AVANTIKA SOCIETY,
 NARANPURA,
 AHMEDABAD, 380 013,
 INDIA.
 TELE: (079) 2768 3001 / 02 / 03.
 FAX : (079) 2768 3004.
 e-mail : studio@snehalshaharchitect.com

STRUCTURAL ENGINEER :
 " SILICON "
 ENGINEERING CONSULTANTS PVT LTD.
 DIPAK BHAVSAR
 315/ Patel Avenue, Near Gurudwara
 S.G.Highway Thaltej
 Ahmedabad 380059
 e-mail: dipak@siliconoutsourcing.net
 Ph:- +91-7940031887