


GRID LOCATION	BOTTOM ELEVATION
J/2	-10'-9"

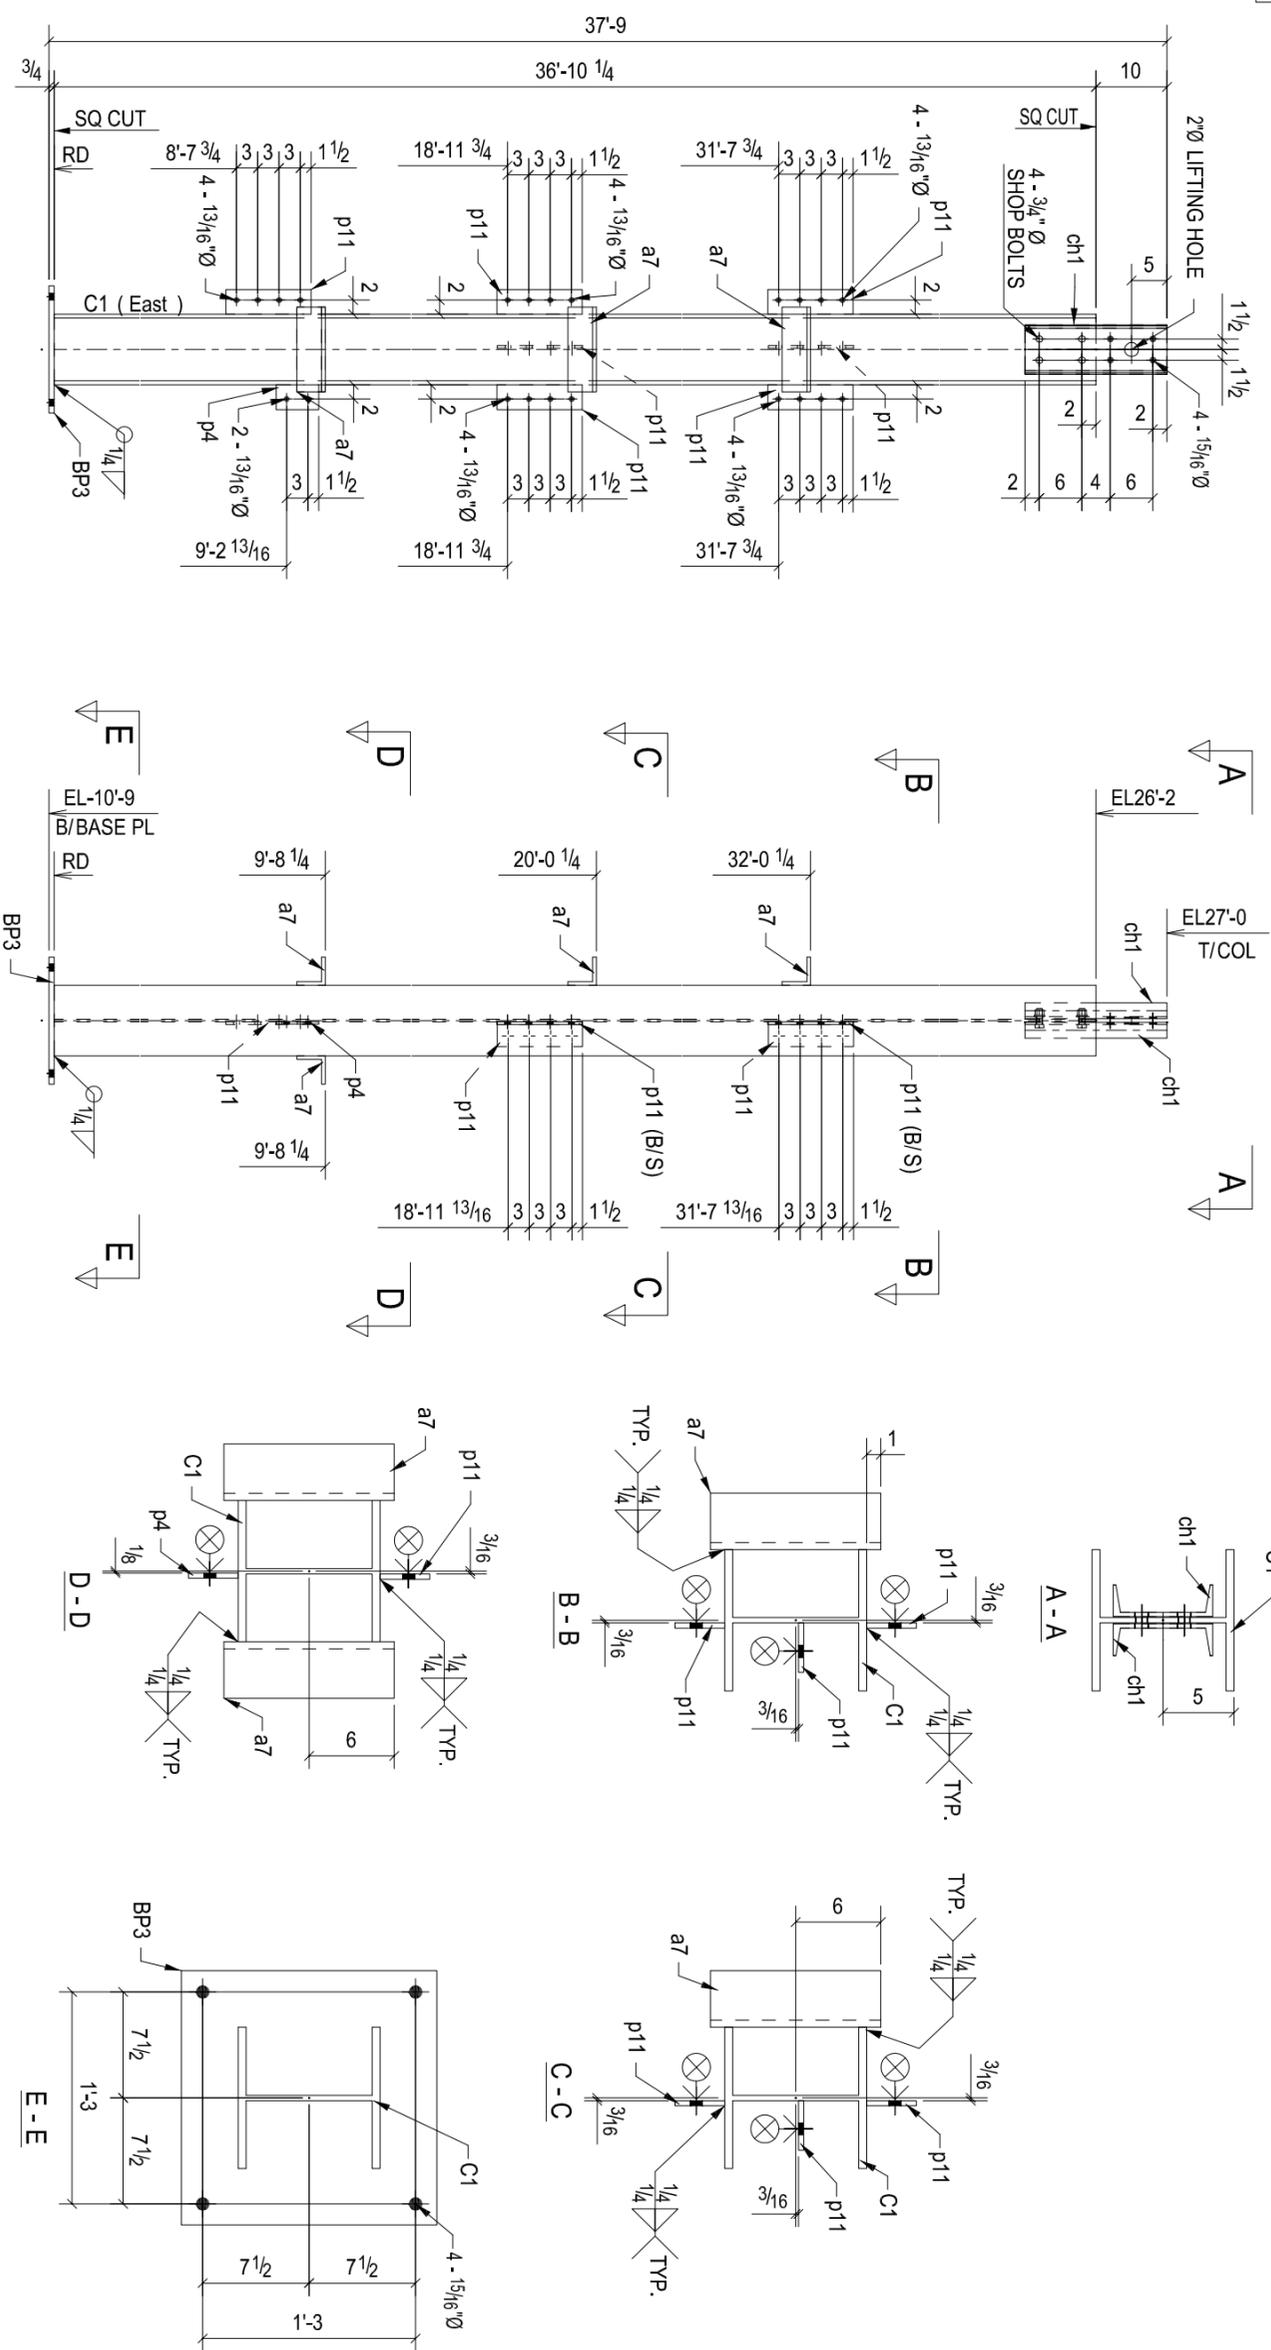

ONE - COLUMN - C1

BILL OF MATERIAL

SHIP MARK	NO PCS	DESCRIPTION	LENGTH	PIECE MARK	GRADE	REMARKS
C1	1	W10X49	36'-10 1/4"	A992		
	1	PL3/4"X18"	1'-6"	BP3	A36	
	4	L4X4X1/2	1'-0"	a7	A36	
	2	C7X12.2	1'-8"	ch1	A36	
	1	FL3/8"X3 1/2"	0'-6"	p4	A36	
	7	FL3/8"X3 1/2"	1'-0"	p11	A36	
	4	3/4"Ø SHOP BOLT	0'-2 1/4"		A325N	

GENERAL NOTES

MATERIAL:	AS SHOWN BOM	ELECTRODES:	E70XX UN
HOLES:	3/4" DIA. UN	CONNS.:	ASTM A325
SURFACE PREP:	SSPC-SP6	REF. DRG.:	
AND PAINT:	ONE COAT OF SHOP PRIMER UN.O.		
DESCRIPTION:	COLUMN		
PROJECT NAME			
LOCATION			
DRAWN BY	AJ		

REV.	DESCRIPTION	DATE	HP	SP
A	For Approval		DWN	CHK

DRAWING FILE	DATE
MODIFIED:	DATE
DRAWN BY	DATE
CHEK. BY	DATE
JOB No.	DRG. No.
	C1
	REV. A