


GRID LOCATION	BOTTOM ELEVATION
B/1	-7"

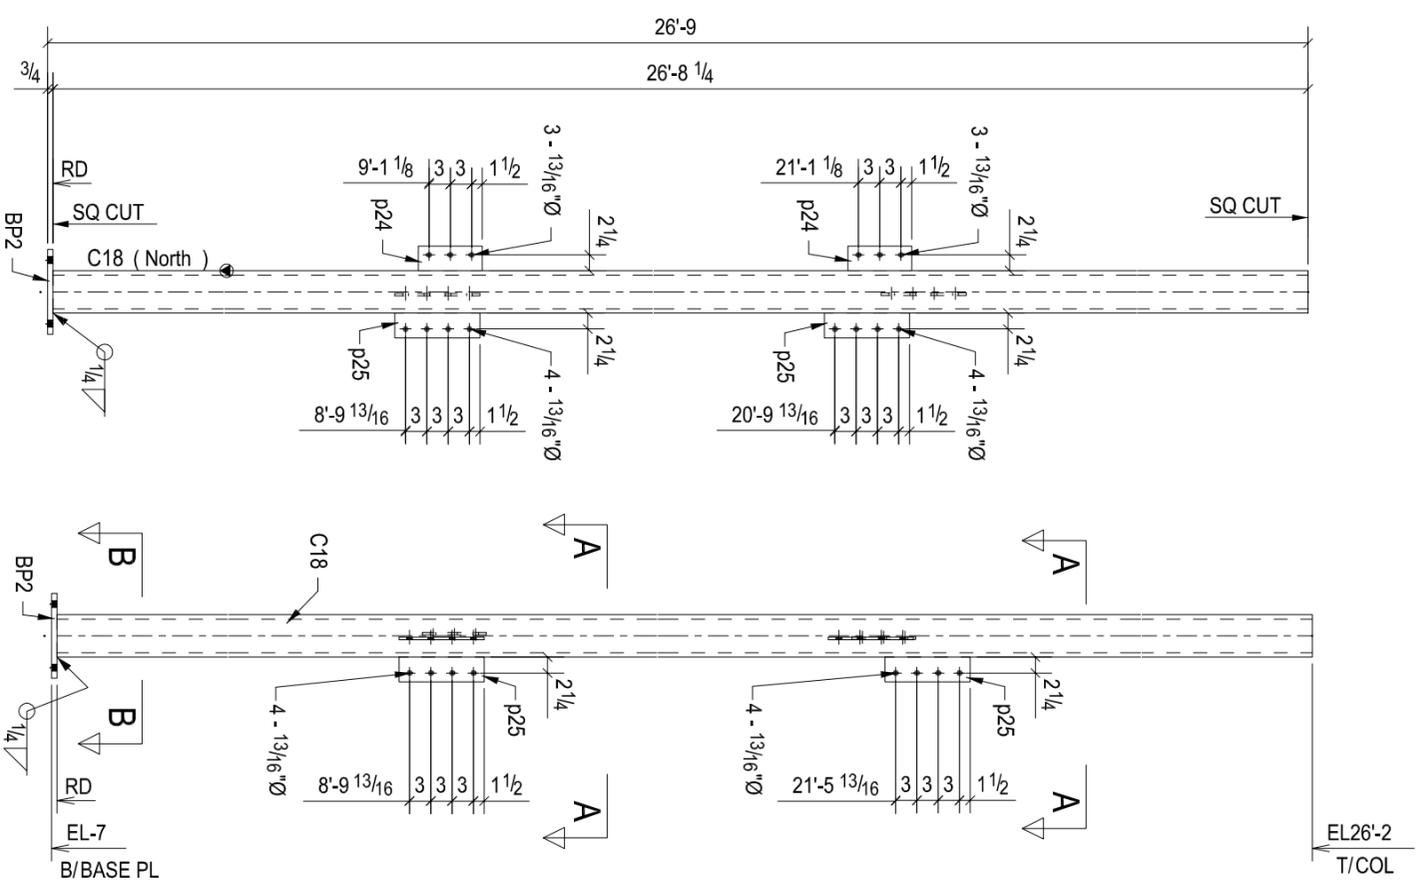

ONE - COLUMN - C18

BILL OF MATERIAL

SHIP	MARK	NO PCS	DESCRIPTION	LENGTH	PIECE MARK	GRADE	REMARKS
1	C-18	1	HSS6X6X5/8	26'-8 1/4"		A500-GR.B	
		1	FL3/4"X12"	1'-0"	BP2	A36	
		2	FL3/8"X3 1/2"	0'-9"	p24	A36	
		4	FL3/8"X3 1/2"	1'-0"	p25	A36	

REV.	DESCRIPTION	DATE	HP	SP
A	For Approval			

GENERAL NOTES			
MATERIAL:	AS SHOWN BOM	ELECTRODES:	E70XX U/N
HOLES:	3/4" DIA. U/N	CONNS:	ASTM A325
SURFACE PREP:	SSPC-SP6	REF. DRG.	
AND PAINT:	ONE COAT OF SHOP PRIMER U.N.O.		
DESCRIPTION:	COLUMN		
PROJECT NAME			
LOCATION			
DRAWN BY	DS	DRAWING FILE	DATE
		MODIFIED	DATE
		DRAWN BY	DATE
		CHEK BY	DATE
		JOB No.	DRG. No.
			C18
			REV.
			A

